

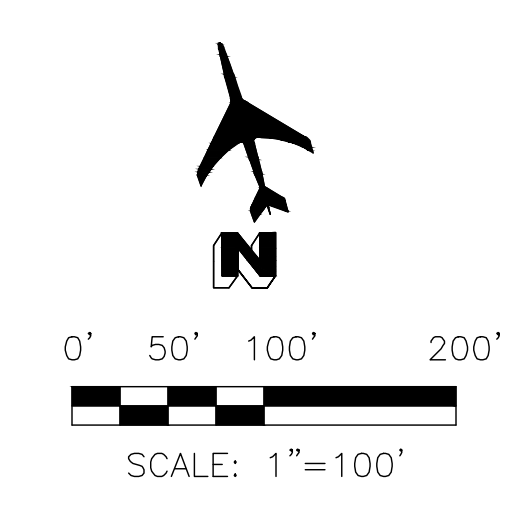


K:\2023\1023176.01_TEL_SOUTH_SIDE_DEVELOPMENT\CAD\G1_X-GNRL.DWG Jun 25, 2024 6:30 PM

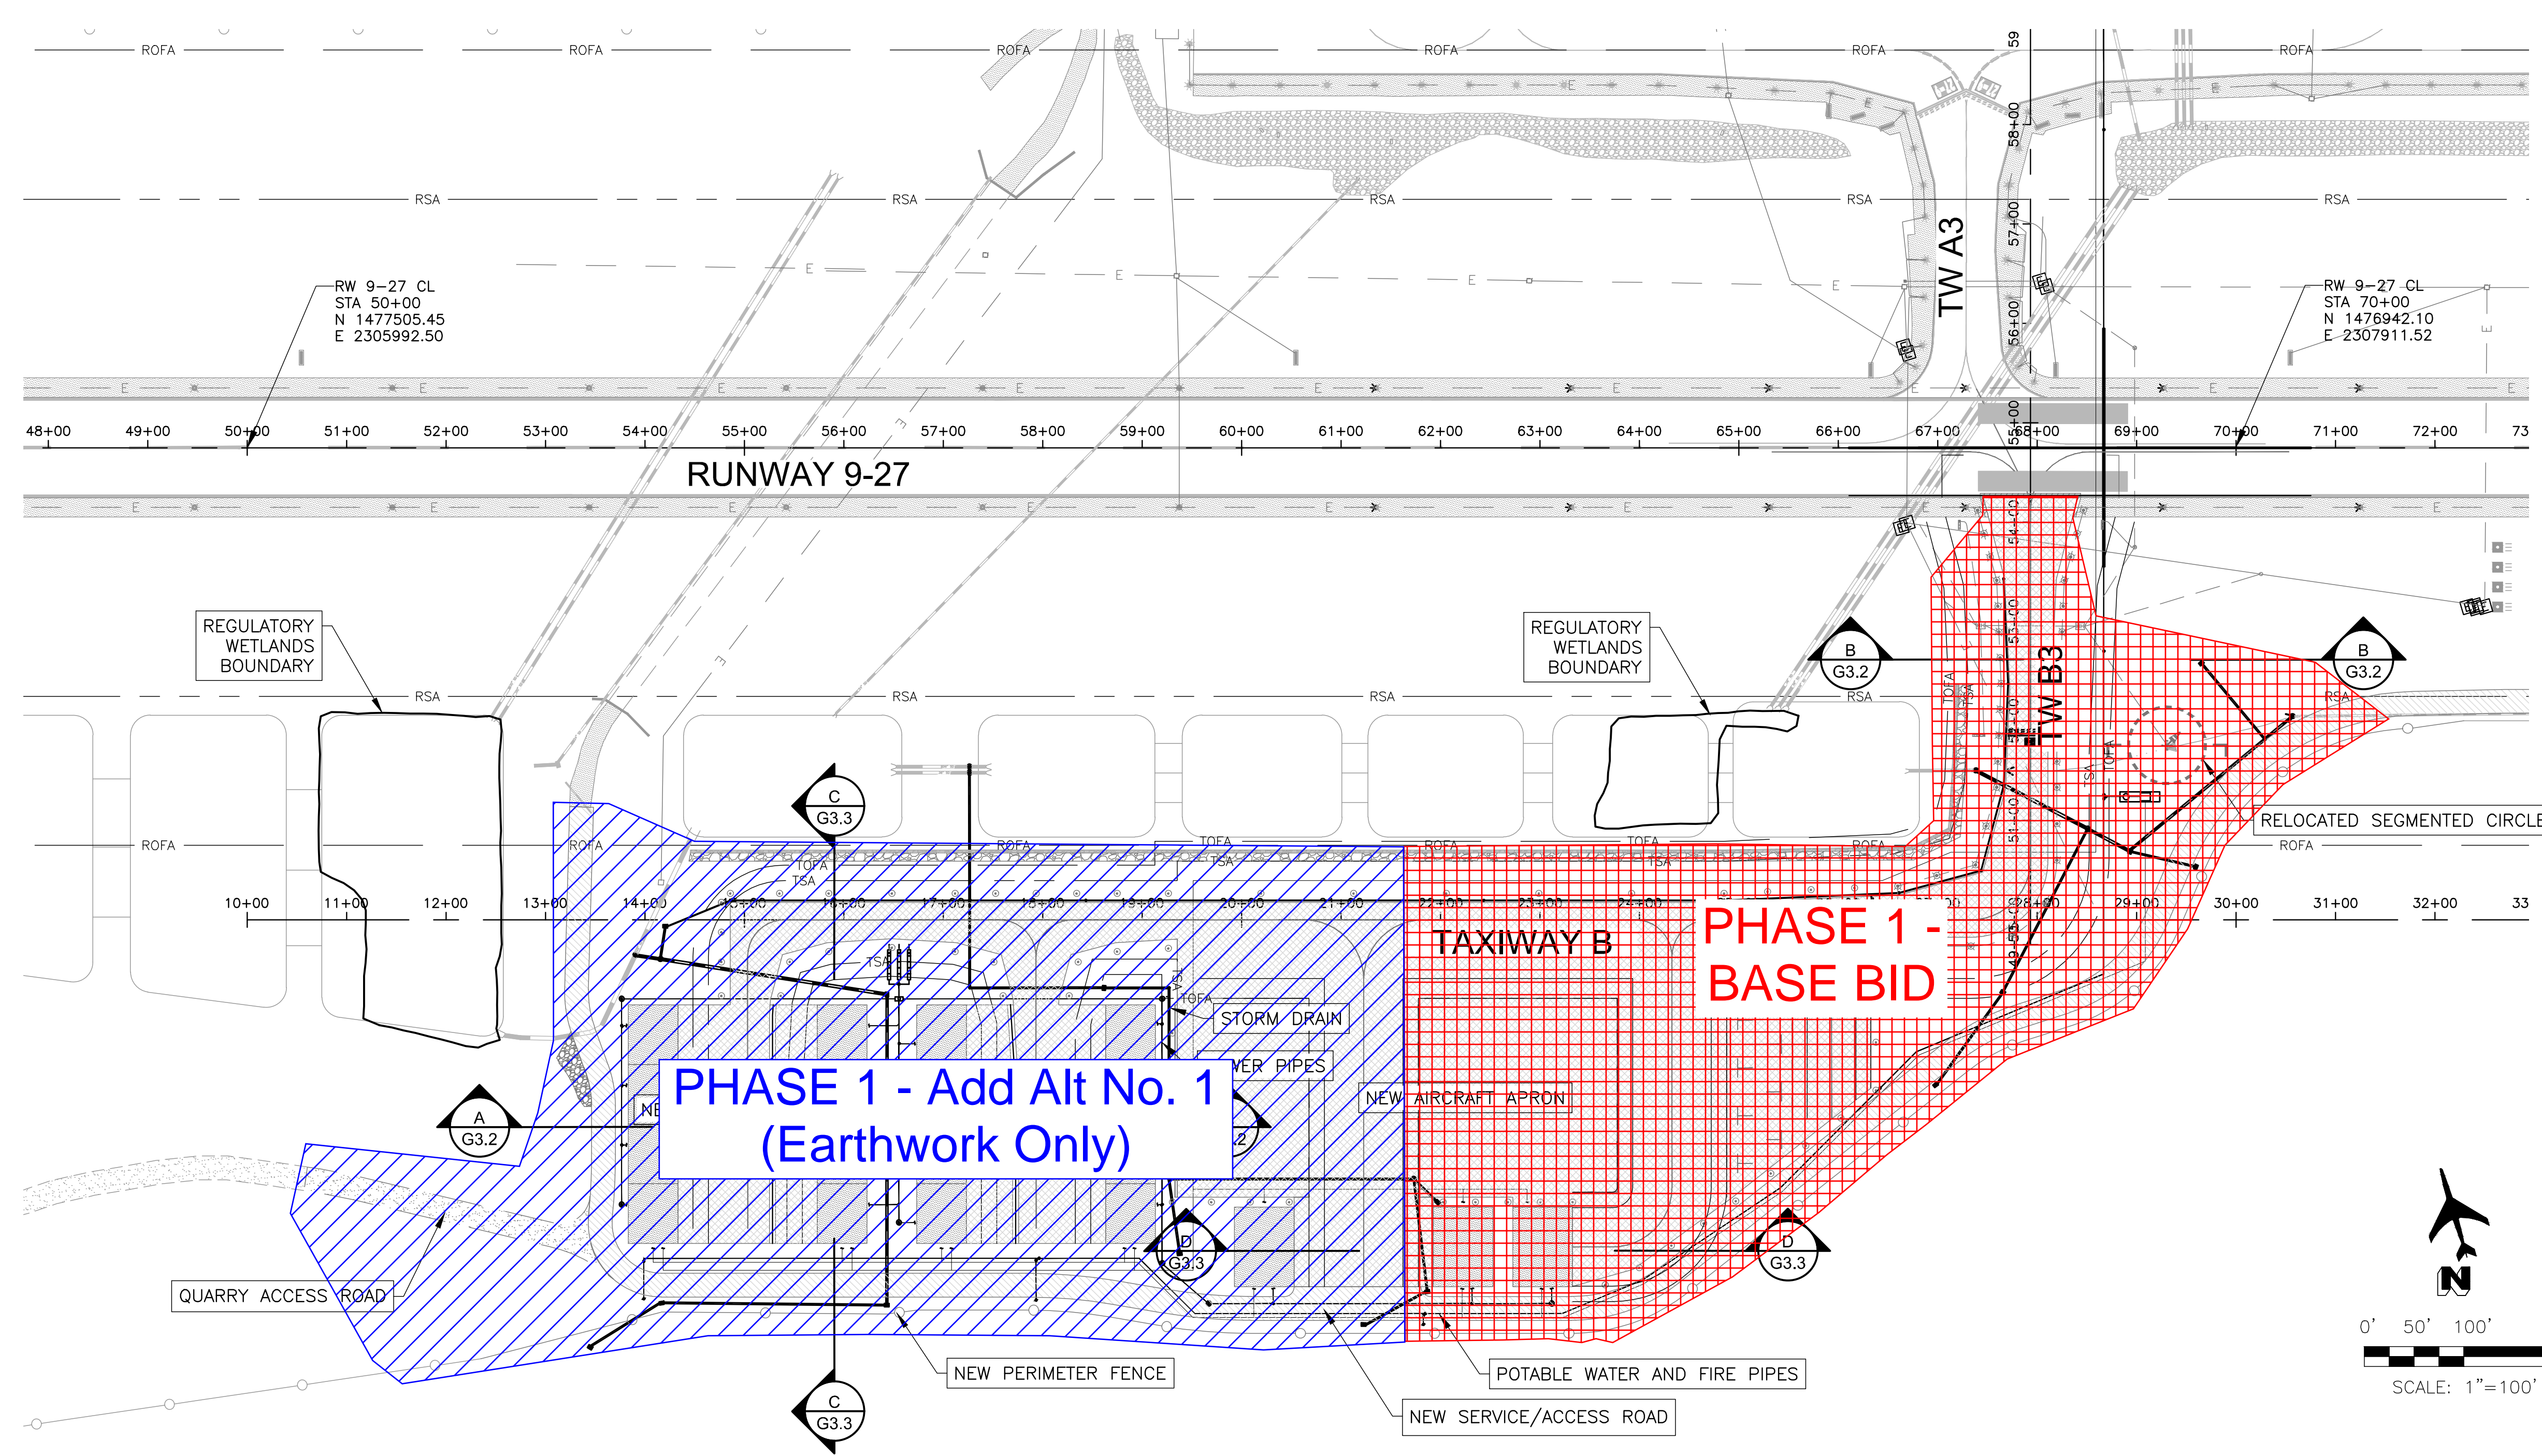

REV	DATE	DESCRIPTION

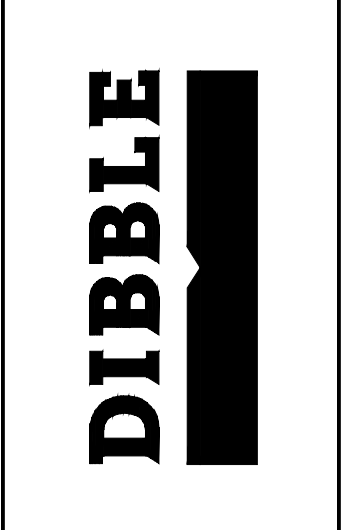

**PRELIMINARY
NOT FOR
CONSTRUCTION
OR RECORDING**

DATE:	6.25.24
DESIGNED BY:	TCW
DRAWN BY:	DTW
REVIEWED BY:	KLS
FILE NAME:	G1_XGNRL



TELLURIDE REGIONAL AIRPORT
SOUTH SIDE DEVELOPMENT
PROJECT SITE PLAN

G1.5
SHEET #
6 OF 72